




PLAN

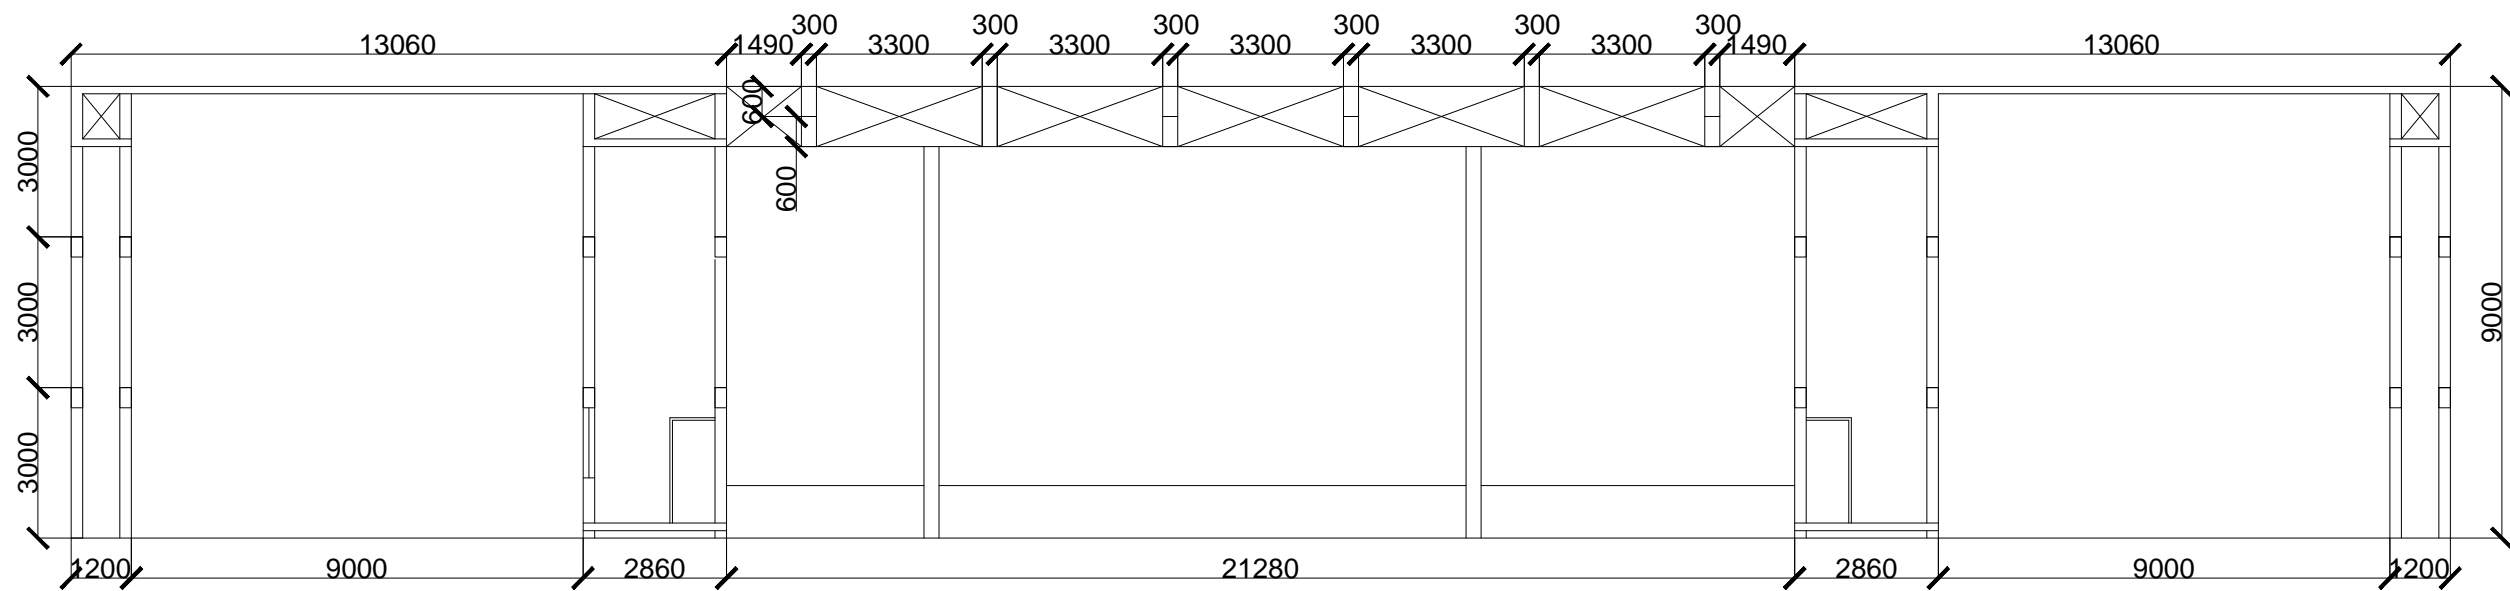

SECTION - A-A

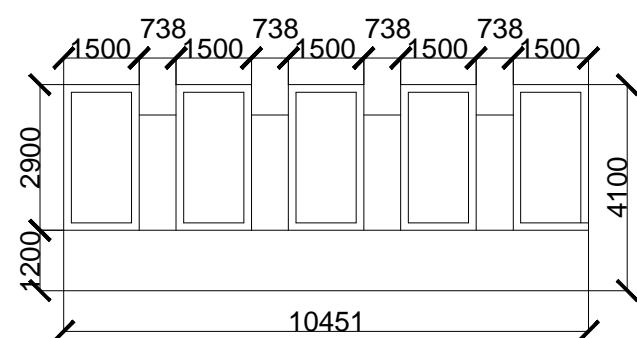


ELEVATION - A

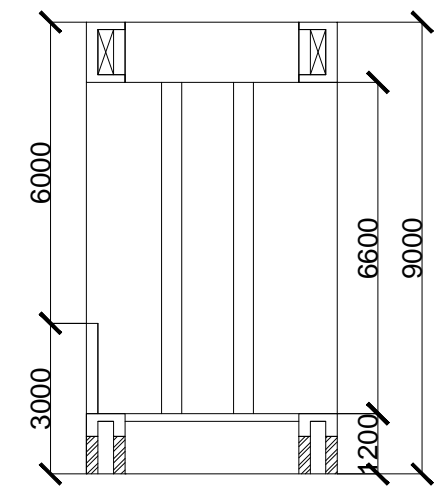

SECTION - B-B

NOTES
 1. ALL DIMENSIONS ARE IN MM & ELEVATIONS IN METERS UNLESS STATED OTHERWISE.
 2. THE DRAWINGS IS THE PROPERTY OF MATHUR UGAM & ASSOCIATES AND NOT TO BE USED OR REPRODUCED WITHOUT THEIR PERMISSION
 3. UNLESS NOTED OTHERWISE WINDOW / DOOR / ROLLING SHUTTER LOCATION SHALL BE AT CENTER BETWEEN GRIDS.
 4. THIS DRAWING SHALL BE READ IN CONJUNCTION WITH CONTRACT TERMS AND CONDITIONS, SPECIFICATION AND SCHEDULE OF ITEMS.

IMPORTANT NOTE
 CONSTRUCTION CAN COMMENCE ONLY AFTER THE VERIFICATION OF LOCATION CO-ORDINATES OF THE BUILDING. THE SAME SHALL BE VERIFIED AT SITE WITH RESPECT TO LATEST PLOT PLAN, APPROVED MECH GAD, ARCHITECTURAL AND CIVIL DRAWINGS.

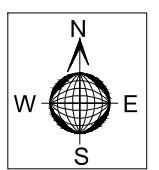

REV.	DATE	DESCRIPTION	DRN.	APPROVED BY

OWNER
 TCIL

PROJECT
 MAIN ENTRANCE GATE, NMA SIL VASA

CONSULTANT

MATHUR UGAM & ASSOCIATES
 15/7, 3RD FLOOR, SARVA PRIYA VIHAR
 NEW DELHI-110016
 PH. NO.-(011) 41072283, 26100971
 FAX No.:-26185711
 Email - mathurugam@gmail.com

DRAWN BY MOHT KUMAR	DESIGN BY AR. VIKAS BHARTI	APPROVED BY AR. ASHISH MATHUR	CHECKED BY AR. ASHISH MATHUR
------------------------	-------------------------------	----------------------------------	---------------------------------

TITLE
 PLAN,ELEVATION & SECTION

DRWAING TYPE G.F.C	SCALE NTS	VENDOR DRG NO. -----
REVISION DATE -	DATE OF ISSUE	24.05.2024


PRODUCED BY AN AUTODESK EDUCATIONAL PRODUCT

PRODUCED BY AN AUTODESK EDUCATIONAL PRODUCT


- NOTES**
1. ALL DIMENSIONS ARE IN MM & ELEVATIONS IN METERS UNLESS STATED OTHERWISE.
 2. THE DRAWINGS IS THE PROPERTY OF MATHUR UGAM & ASSOCIATES AND NOT TO BE USED OR REPRODUCED WITHOUT THEIR PERMISSION
 3. UNLESS NOTED OTHERWISE WINDOW / DOOR / ROLLING SHUTTER LOCATION SHALL BE AT CENTER BETWEEN GRIDS.
 4. THIS DRAWING SHALL BE READ IN CONJUNCTION WITH CONTRACT TERMS AND CONDITIONS, SPECIFICATION AND SCHEDULE OF ITEMS.

IMPORTANT NOTE


CONSTRUCTION CAN COMMENCE ONLY AFTER THE VERIFICATION OF LOCATION CO-ORDINATES OF THE BUILDING. THE SAME SHALL BE VERIFIED AT SITE WITH RESPECT TO LATEST PLOT PLAN, APPROVED MECH GAD, ARCHITECTURAL AND CIVIL DRAWINGS.

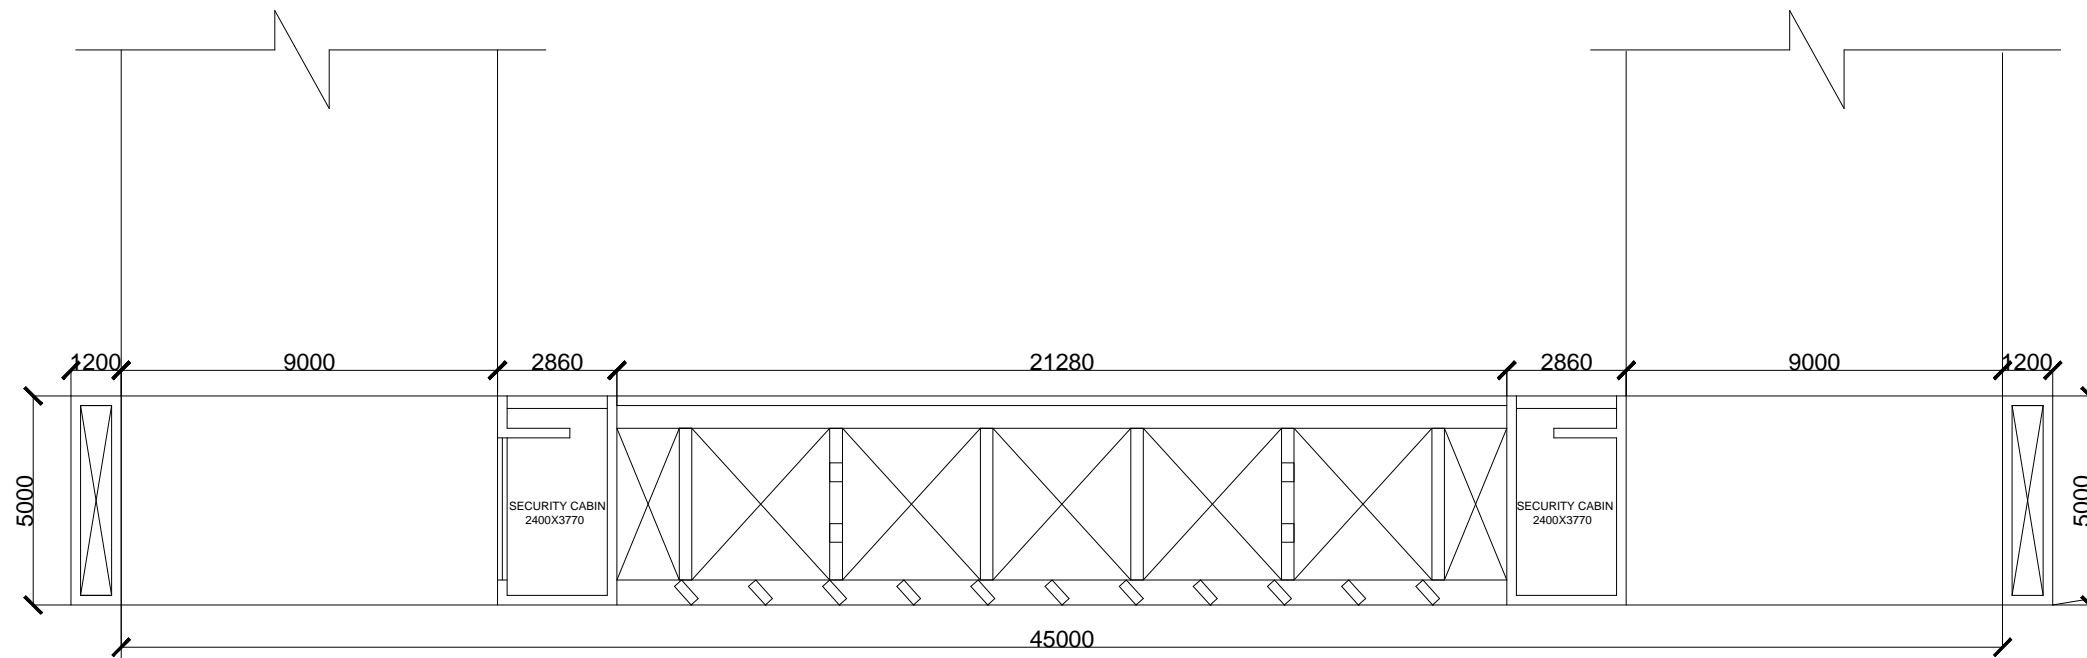

SITE PLAN

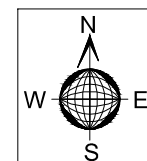

NETAJI SUBHASHCHANDRA BOSE MILITARY ACADAMY

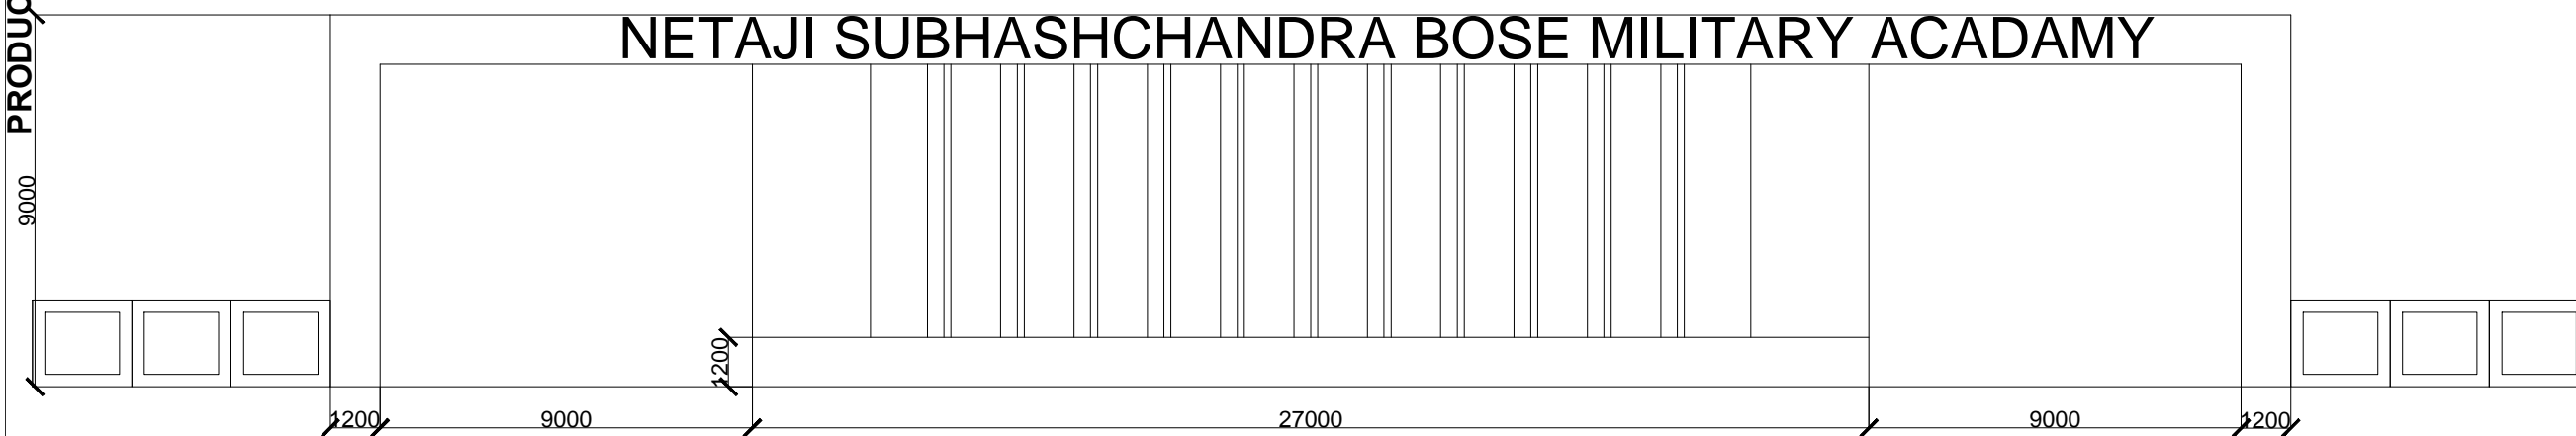

FRONT ELEVATION

REV.	DATE	DESCRIPTION	DRN.	APPROVED BY

OWNER
TCIL

PROJECT
MAIN ENTRANCE GATE, NMA SILVASA

CONSULTANT
MATHUR UGAM & ASSOCIATES
15/7, 3RD FLOOR, SARVA PRIYA VIHAR
NEW DELHI-110016
PH. NO. - (011) 41072283, 26100971
FAX No. :- 26185711
Email - mathurugam@gmail.com

DRAWN BY MOHT KUMAR	DESIGN BY AR. VIKAS BHARTI	APPROVED BY AR. ASHISH MATHUR	CHECKED BY AR. ASHISH MATHUR
------------------------	-------------------------------	----------------------------------	---------------------------------

TITLE
SITE PLAN & FRONT ELEVATION

DRAWING TYPE G.F.C	SCALE NTS	VENDOR DRG NO. -----
REVISION DATE -	DATE OF ISSUE	24.05.2024